


# Standard Lighting Rig - Røkeriet USF

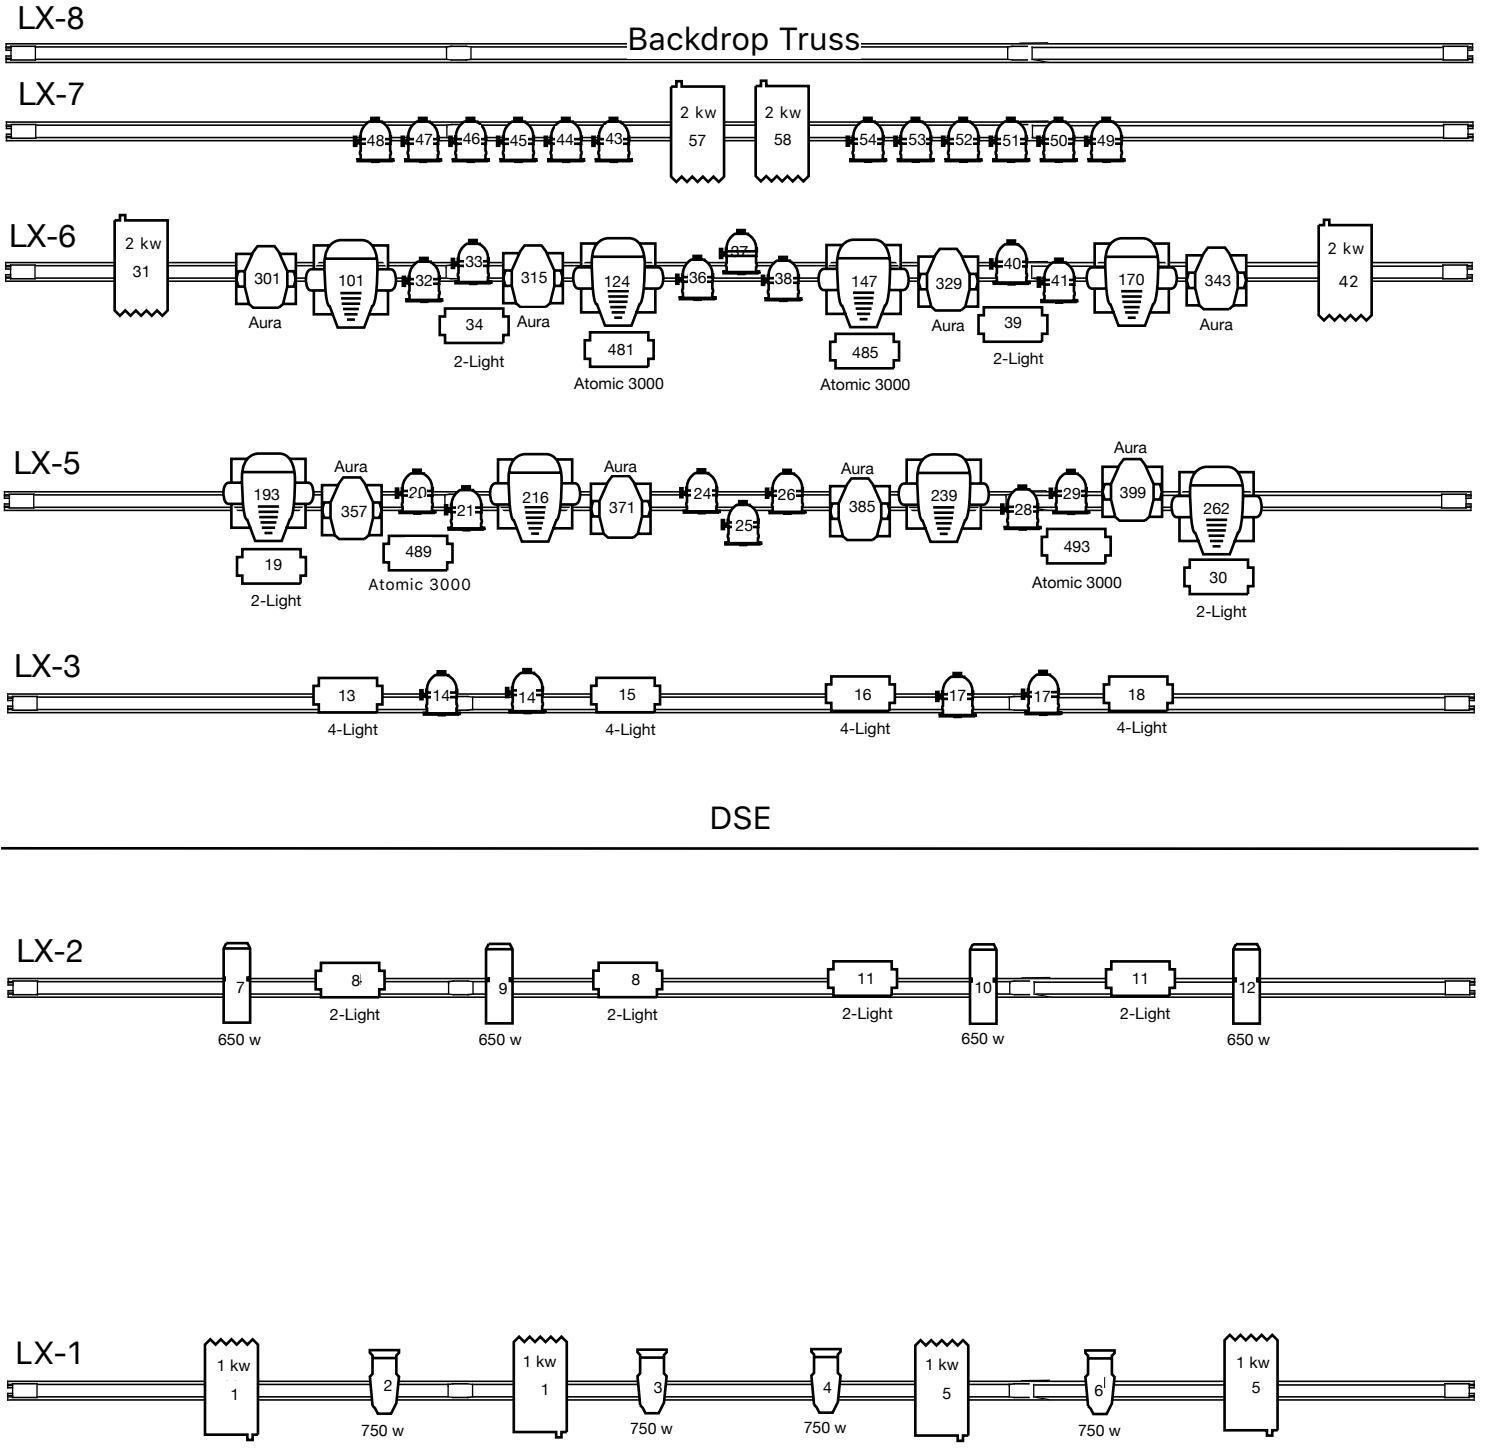

## DSE

- Distance from DSE:
- LX-1: 400 cm
  - LX-2: 160 cm
  - LX-3: 130 cm
  - LX-5: 280 cm
  - LX-6: 550 cm
  - LX-7: 600 cm